


BF-TB

900mm max. CENTRES BETWEEN TRUSS BRACKETS, 450mm max. TO BEAM JOINS/ ENDS

ROOF TRUSS DESIGNED AS PER SECTION 10 OF NZS 3604:2011

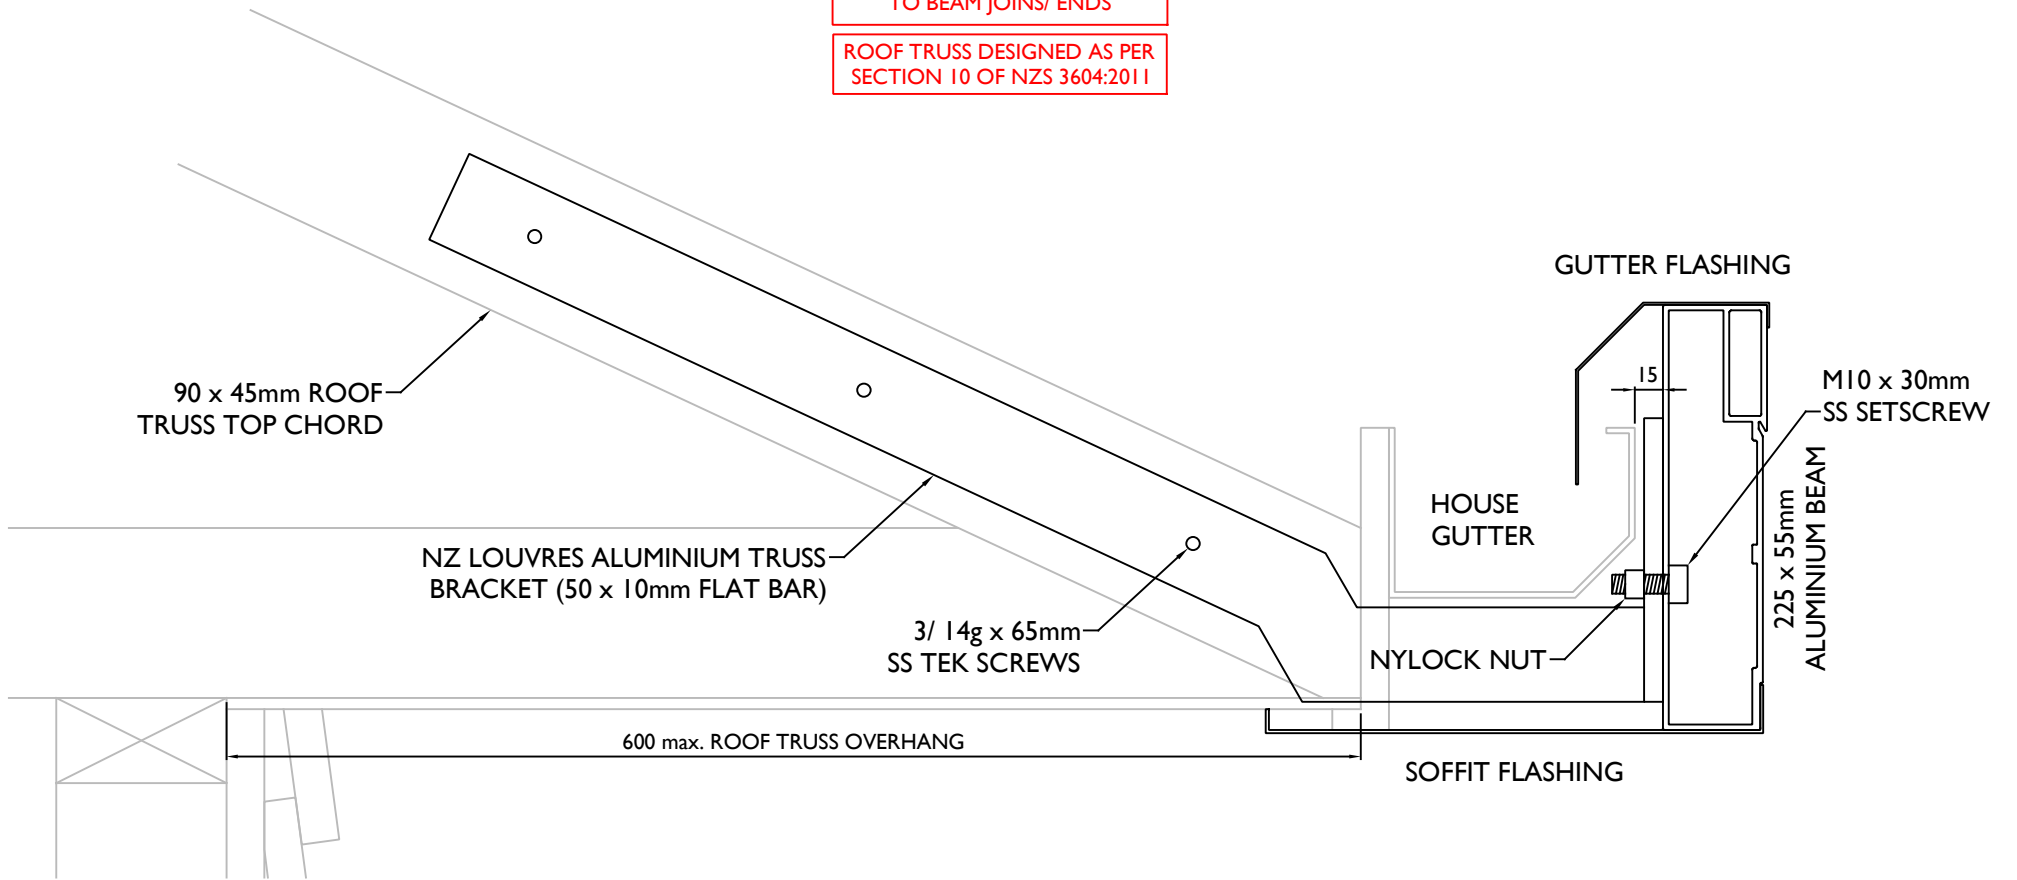

CLIENT	DRAWING TITLE	SCALE	ISSUE
	BEAM FIXING STANDARD TRUSS BRACKET	1:4 (A4)	B
PROJECT NO.	DRAWING REF	DATE	DRAWN BY
	BF-TB	01.07.2022	P.D
			FRAME / BLADE COLOUR